



CLIENT :		
Bpk. Kadek Agus Artawan		
LOKASI :		
Tabanan		
NO.	CATATAN	PARAF
1.	-	
PEKERJAAN :		
JUDUL GAMBAR :		
Denah Hunian Pak Kadek		
ARSITEK :		
DRAFTER :		
Kimam		
TANGGAL :		
28, Februari 2025		
A		O1


A :: Denah tampak atas
001 scale: 1:70




A :: Tampak samping
003 scale: 1:30



A :: Tampak depan
002 scale: 1:30

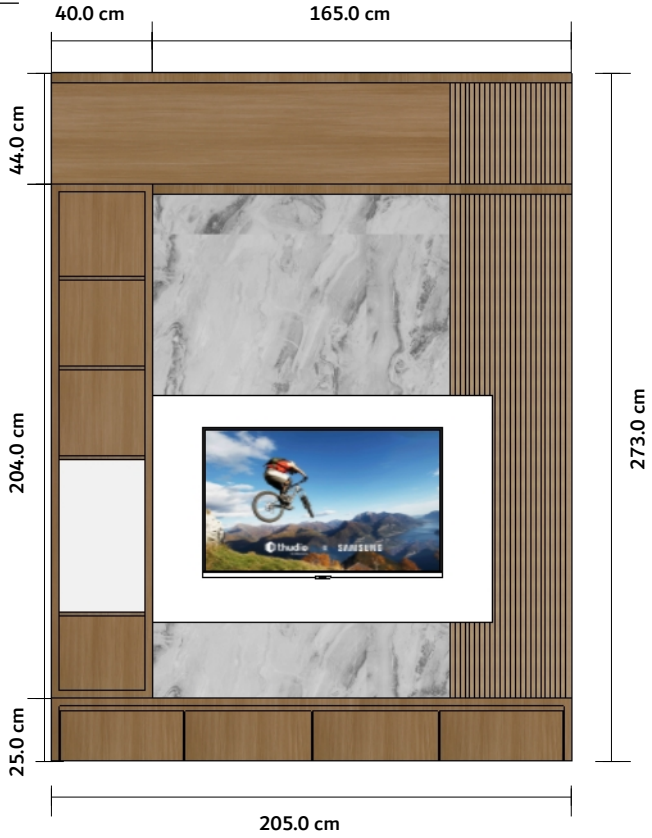

A :: Isometri
003 scale: 1:30

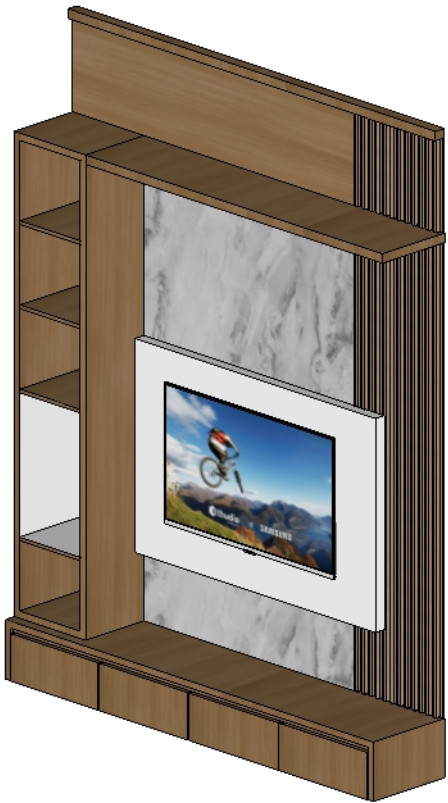


CLIENT :		
Bpk. Kadek Agus Artawan		
LOKASI :		
Tabanan		
NO.	CATATAN	PARAF
1.	-	
PEKERJAAN :		
JUDUL GAMBAR :		
Baackdrop TV		
ARSITEK :		
DRAFTER :		
Kimam		
TANGGAL :		
28, Februari 2025		
A		O1


B :: Denah tampak atas
001 scale: 1:70



B :: Tampak depan
002 scale: 1:30

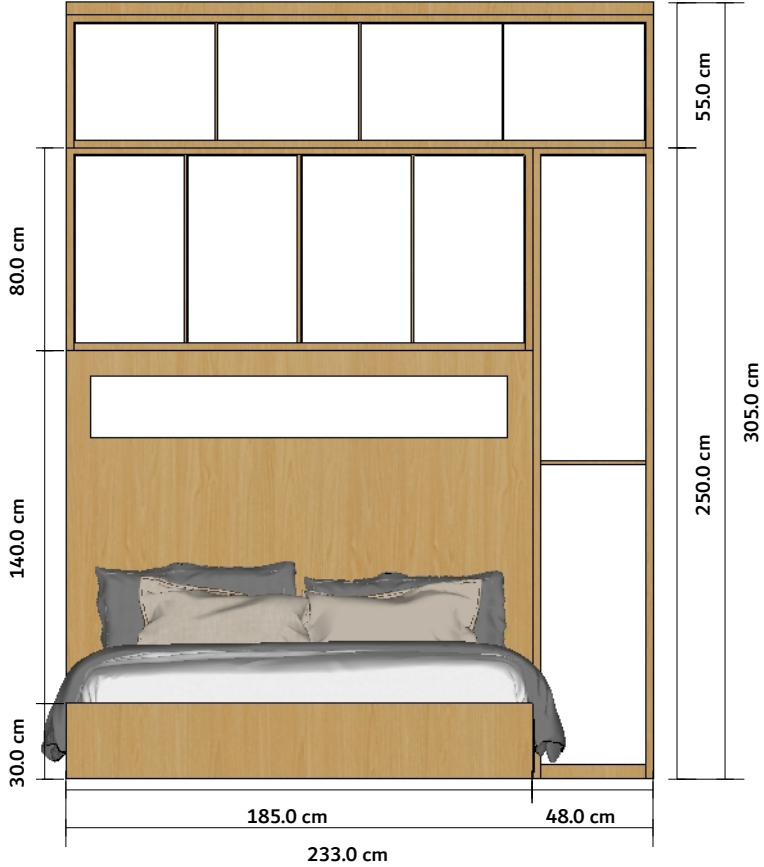

B :: Tampak samping
003 scale: 1:30

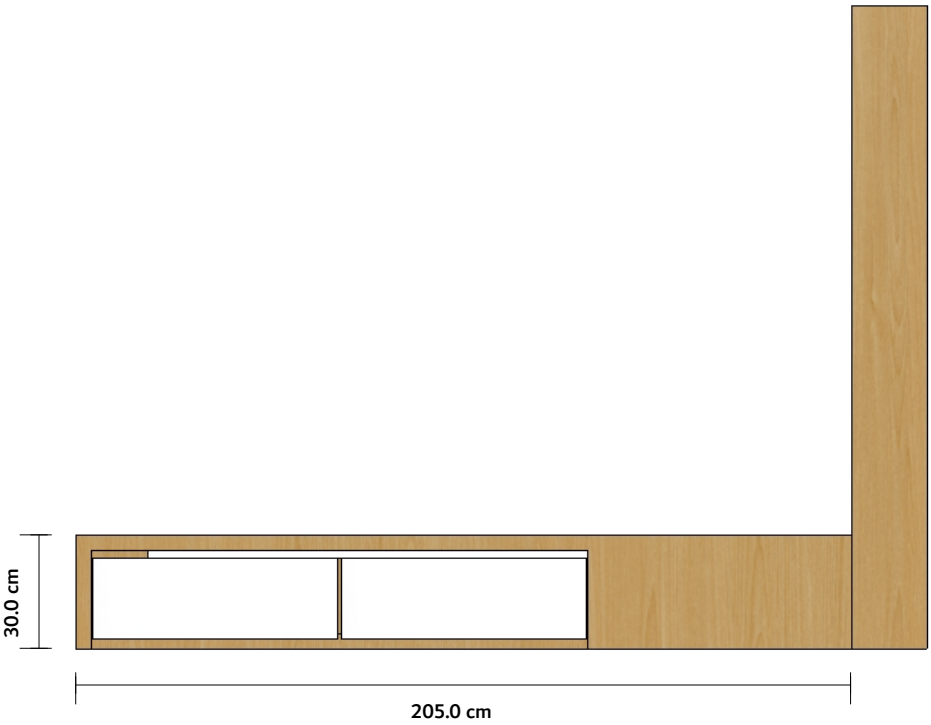

B :: Tampak atas
004 scale: 1:30



CLIENT :		
Bpk. Kadek Agus Artawan		
LOKASI :		
Tabanan		
NO.	CATATAN	PARAF
1.	Sabukan Keliling 10 x 2 c m	
PEKERJAAN :		
JUDUL GAMBAR :		
Furniture Master Bedroom		
ARSITEK :		
DRAFTER :		
Kimam		
TANGGAL :		
28, Februari 2025		
A		O1


C

::

Tampak depan

001

scale: 1:30

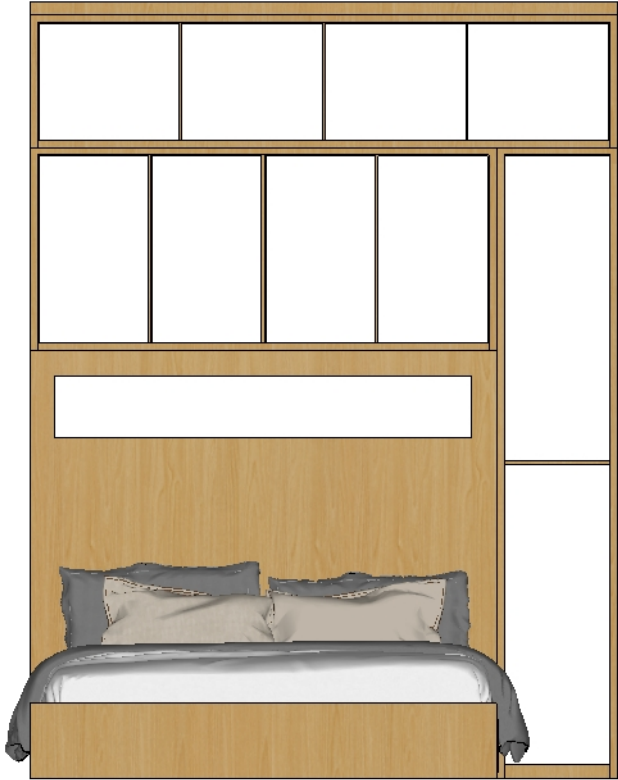

C

::

Tampak samping

003

scale: 1:30




C

::

Tampak depan

002

scale: 1:30

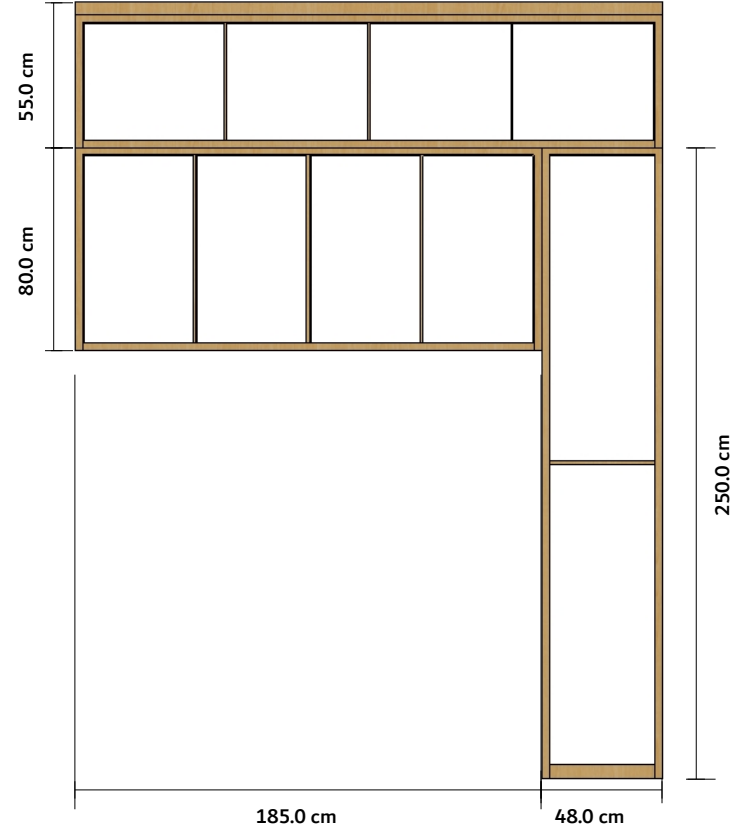


C

::

isometri


004

scale: 1:30

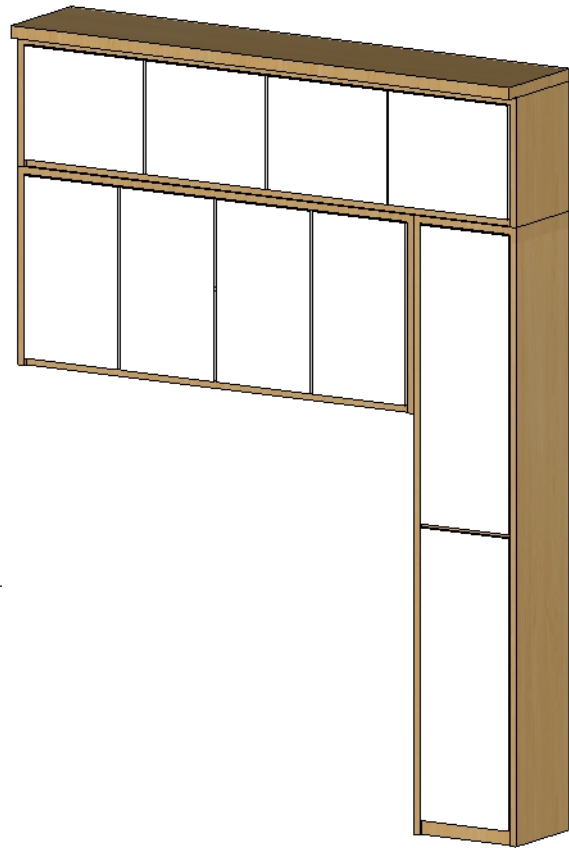


CLIENT :		
Bpk. Kadek Agus Artawan		
LOKASI :		
Tabanan		
NO.	CATATAN	PARAF
1.	Sabukan Keliling 10 x 2 c m	
PEKERJAAN :		
JUDUL GAMBAR :		
Wardrobe Master Bedroom		
ARSITEK :		
DRAFTER :		
Kimam		
TANGGAL :		
28, Februari 2025		
A		O1


D :: Tampak depan
001 scale: 1:30

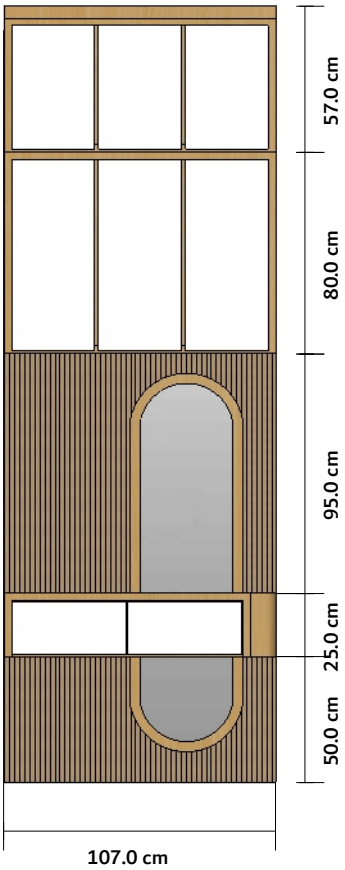

D :: Isometri
002 scale: 1:30

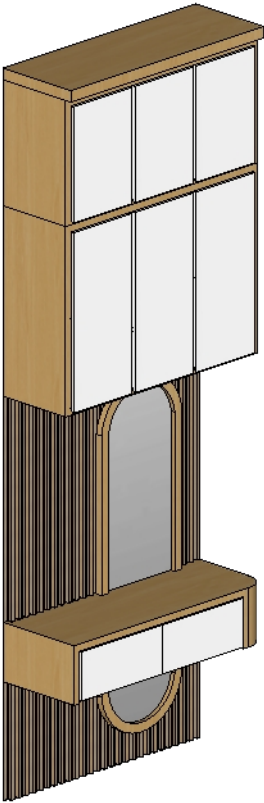

D :: Tampak depan
003 scale: 1:15

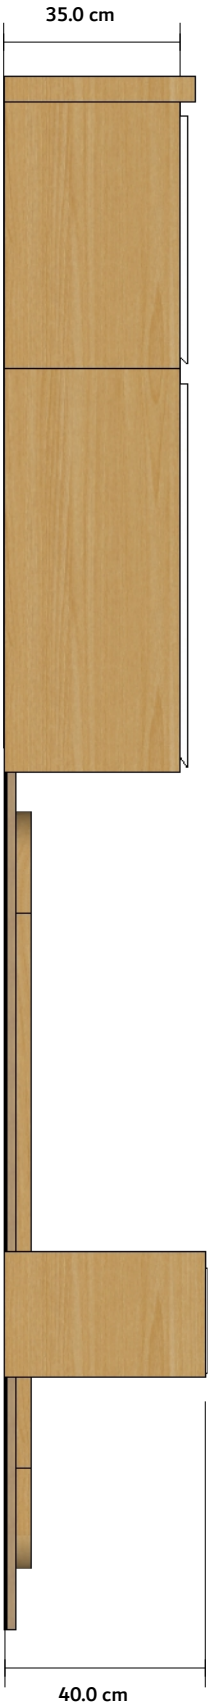

CLIENT :		
Bpk. Kadek Agus Artawan		
LOKASI :		
Tabanan		
NO.	CATATAN	PARAF
1.	Sabukan Keliling 10 x 2 c m	
PEKERJAAN :		
Divan, desk table, Wardrobe		
JUDUL GAMBAR :		
Gambar Meja Rias		
ARSITEK :		
DRAFTER :		
Kimam		
TANGGAL :		
28, Februari 2025		
A		O1

E

:: Denah tampak atas

001

scale: 1:70




E

:: Tampak Samping

003

scale: 1:30

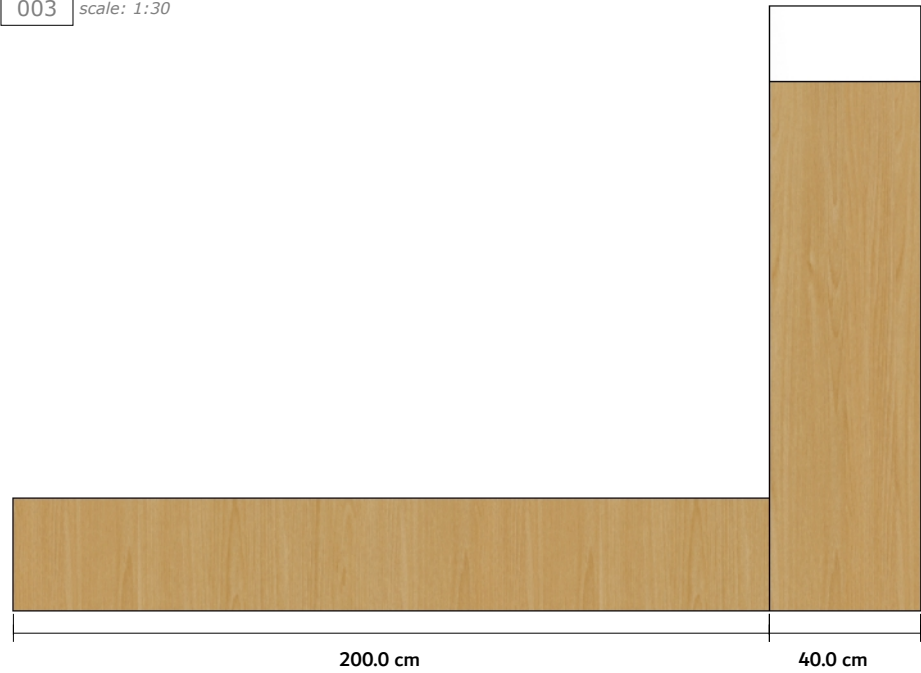


E

:: Tampak Depan

002

scale: 1:30

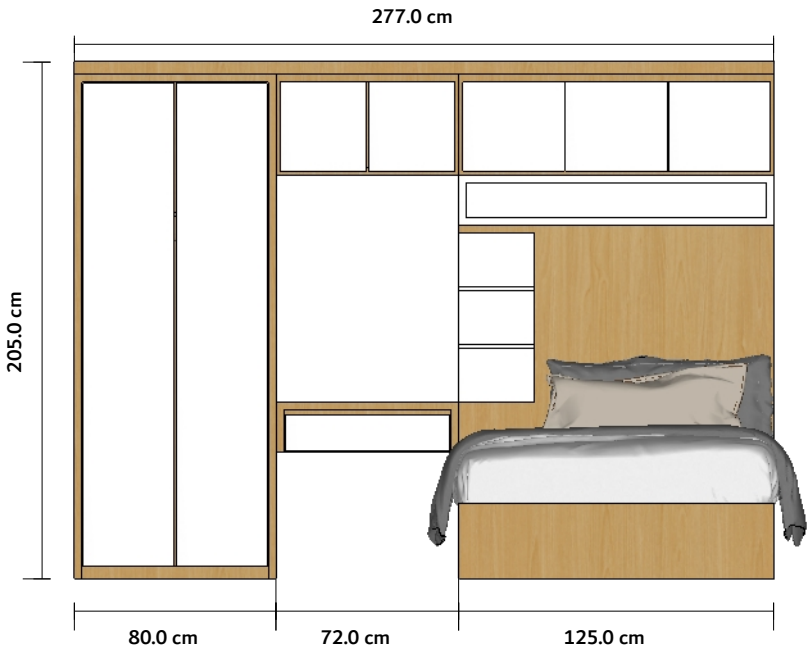

E

:: Tampak atas

004

scale: 1:30



CLIENT :		
Bpk. Kadek Agus Artawan		
LOKASI :		
Tabanan		
NO.	CATATAN	PARAF
1.	Sabukan Keliling 10 x 2 c m	
PEKERJAAN :		
Divan, desk table, Wardrobe		
JUDUL GAMBAR :		
Kids Bedroom		
ARSITEK :		
DRAFTER :		
Kimam		
TANGGAL :		
28, Februari 2025		
A		O1


F :: Denah tampak atas

001 scale: 1:70




F :: Tampak Depan

002 scale: 1:30

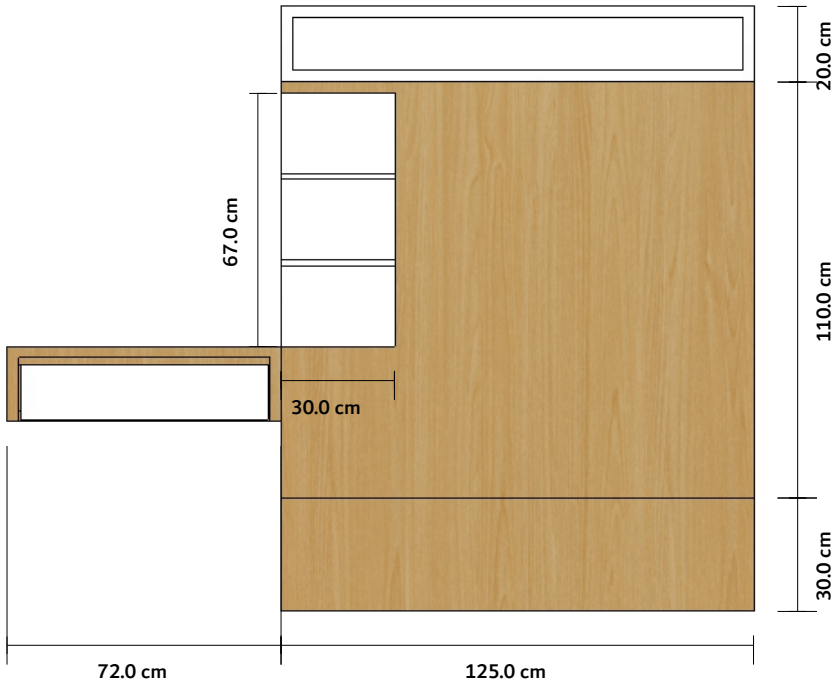


F :: Isometri

004 scale: 1:30

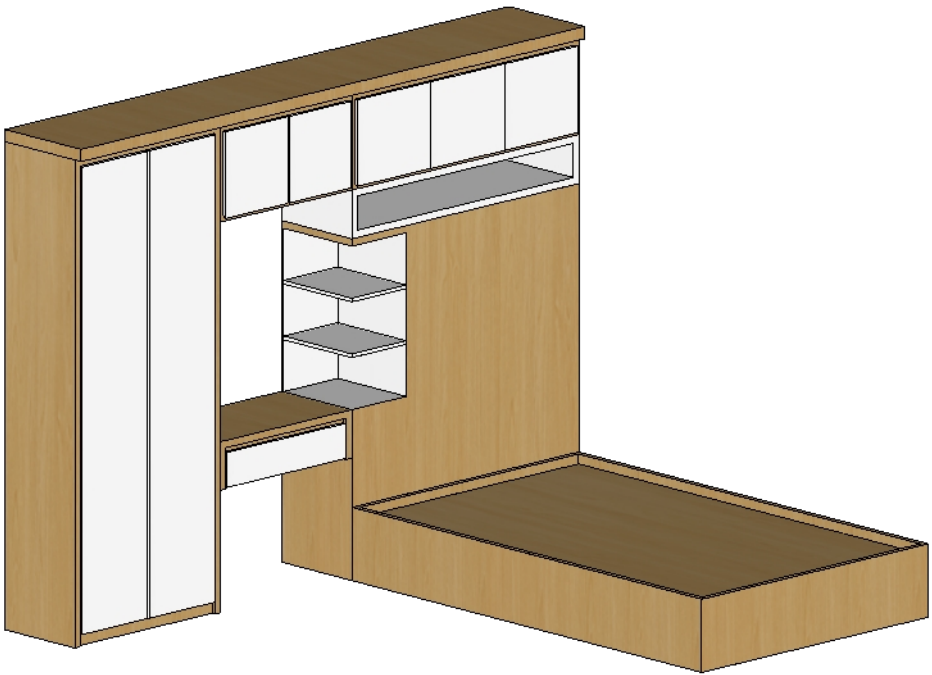

F :: Tampak samping

003 scale: 1:30

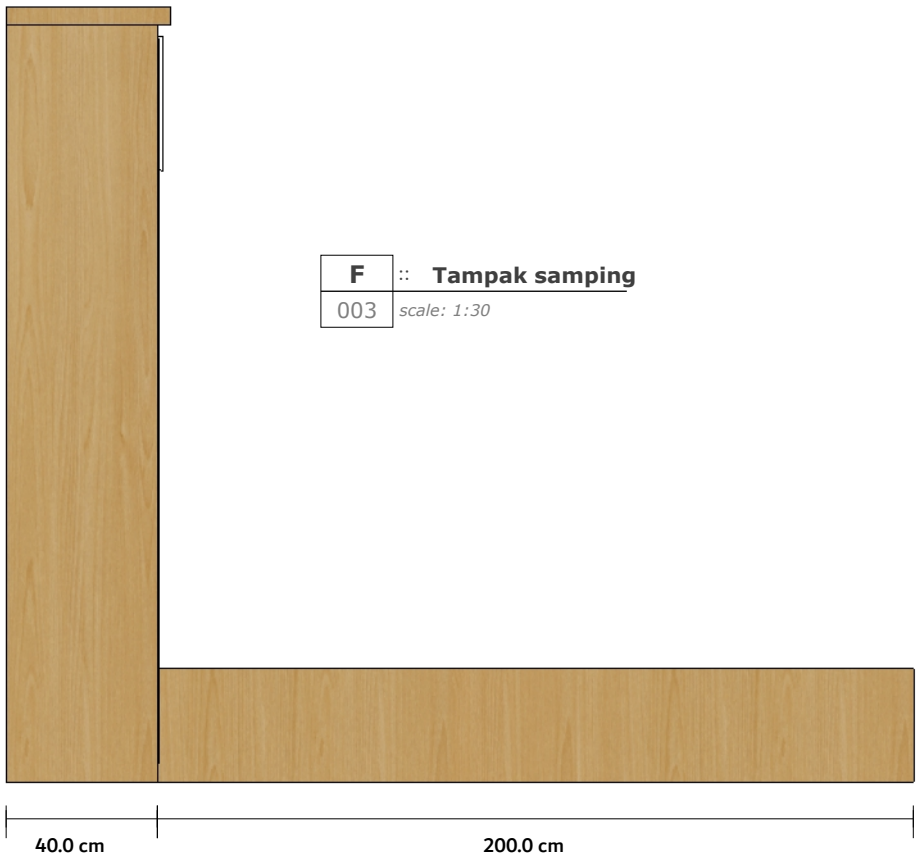

CLIENT :		
Bpk. Kadek Agus Artawan		
LOKASI :		
Tabanan		
NO.	CATATAN	PARAF
1.	-	
PEKERJAAN :		
JUDUL GAMBAR :		
Kids Bedroom		
ARSITEK :		
DRAFTER :		
Kimam		
TANGGAL :		
28, Februari 2025		
A		O1

G :: Denah tampak atas
001 scale: 1:70



G :: Tampak Samping kanan
003 scale: 1:30



G :: Tampak depan
002 scale: 1:30




CLIENT :		
Bpk. Kadek Agus Artawan		
LOKASI :		
Tabanan		
NO.	CATATAN	PARAF
1.		
PEKERJAAN :		
Kitchen set		
JUDUL GAMBAR :		
Kitchen set		
ARSITEK :		
DRAFTER :		
Kimam		
TANGGAL :		
28, Februari 2025		
A		O1



CLIENT :		
Bpk. Kadek Agus Artawan		
LOKASI :		
Tabanan		
NO.	CATATAN	PARAF
1.	-	
PEKERJAAN :		
JUDUL GAMBAR :		
Kitchen Set		
ARSITEK :		
DRAFTER :		
Kimam		
TANGGAL :		
28, Februari 2025		
A		O1

Ukuran kulkas : 58.7 x 57.6 x 138.8
Ukuran dispenser : 47 x 44 x 94.5

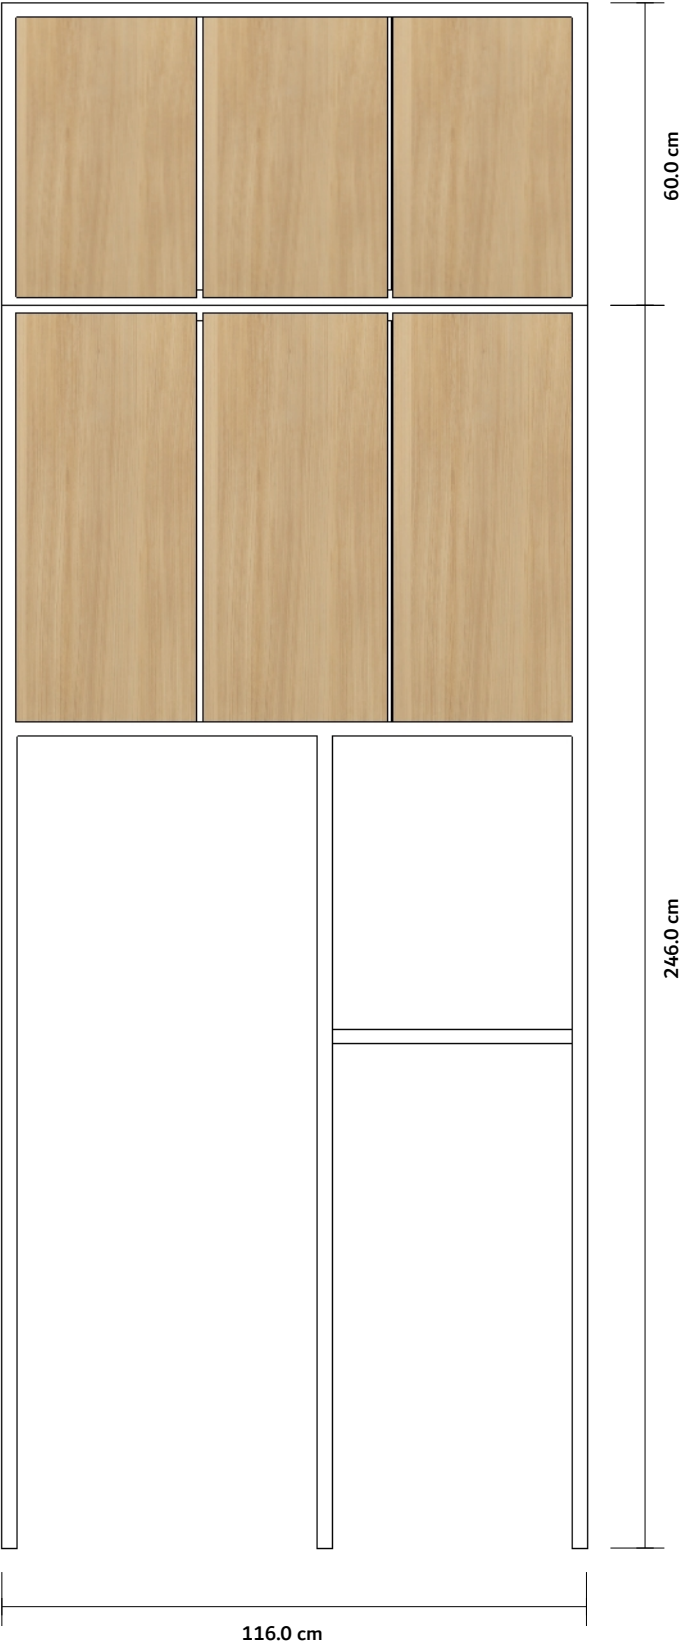

CLIENT :		
Bpk. Kadek Agus Artawan		
LOKASI :		
Tabanan		
NO.	CATATAN	PARAF
1.	-	
PEKERJAAN :		
Cabinet Enclosure, dan detail equipment		
JUDUL GAMBAR :		
Cabinet Enclosure		
ARSITEK :		
DRAFTER :		
Kimam		
TANGGAL :		
28, Februari 2025		
A		O1

H

:: Denah tampak atas

001

scale: 1:70




H

:: Tampak depan

002

scale: 1:10

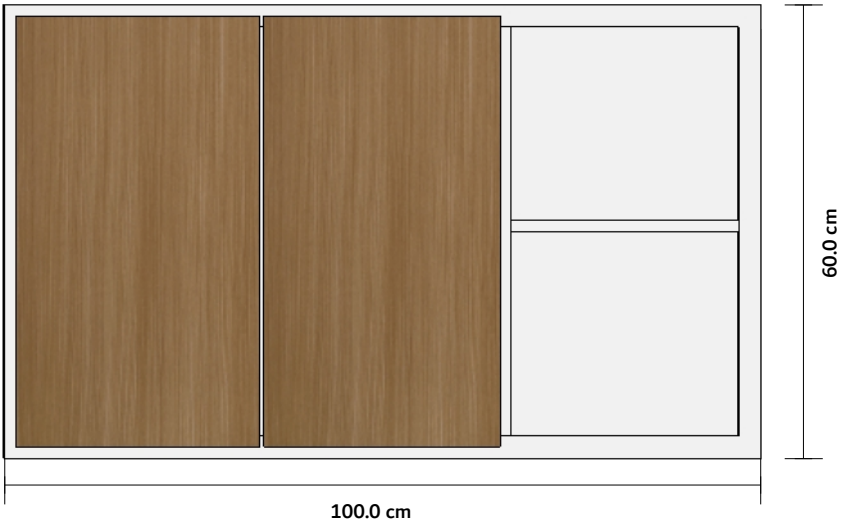

H

:: Tampak atas

003


scale: 1:10

H

:: Isometri

004

scale: 1:10

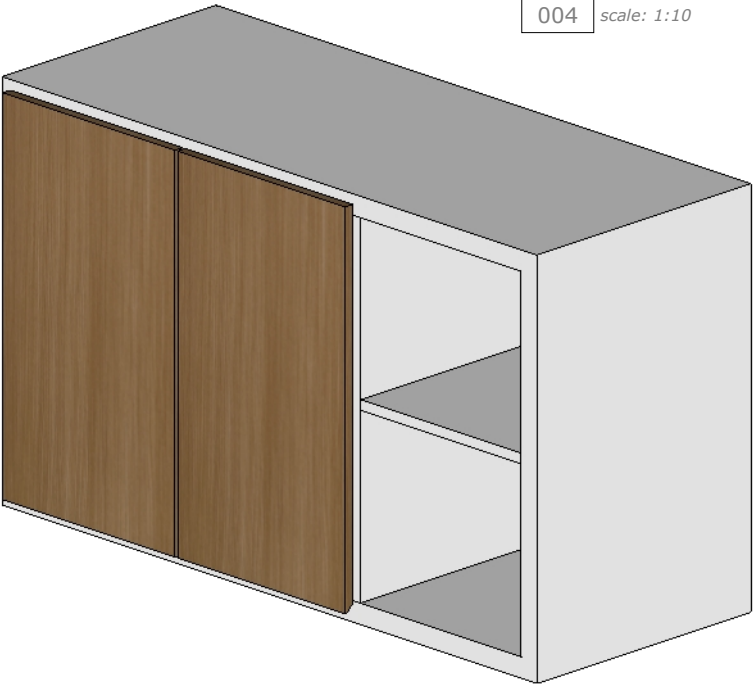

CLIENT :		
Bpk. Kadek Agus Artawan		
LOKASI :		
Tabanan		
NO.	CATATAN	PARAF
1.	-	
PEKERJAAN :		
JUDUL GAMBAR :		
Cabinet Bathroom		
ARSITEK :		
DRAFTER :		
Kimam		
TANGGAL :		
28, Februari 2025		
A		O1