



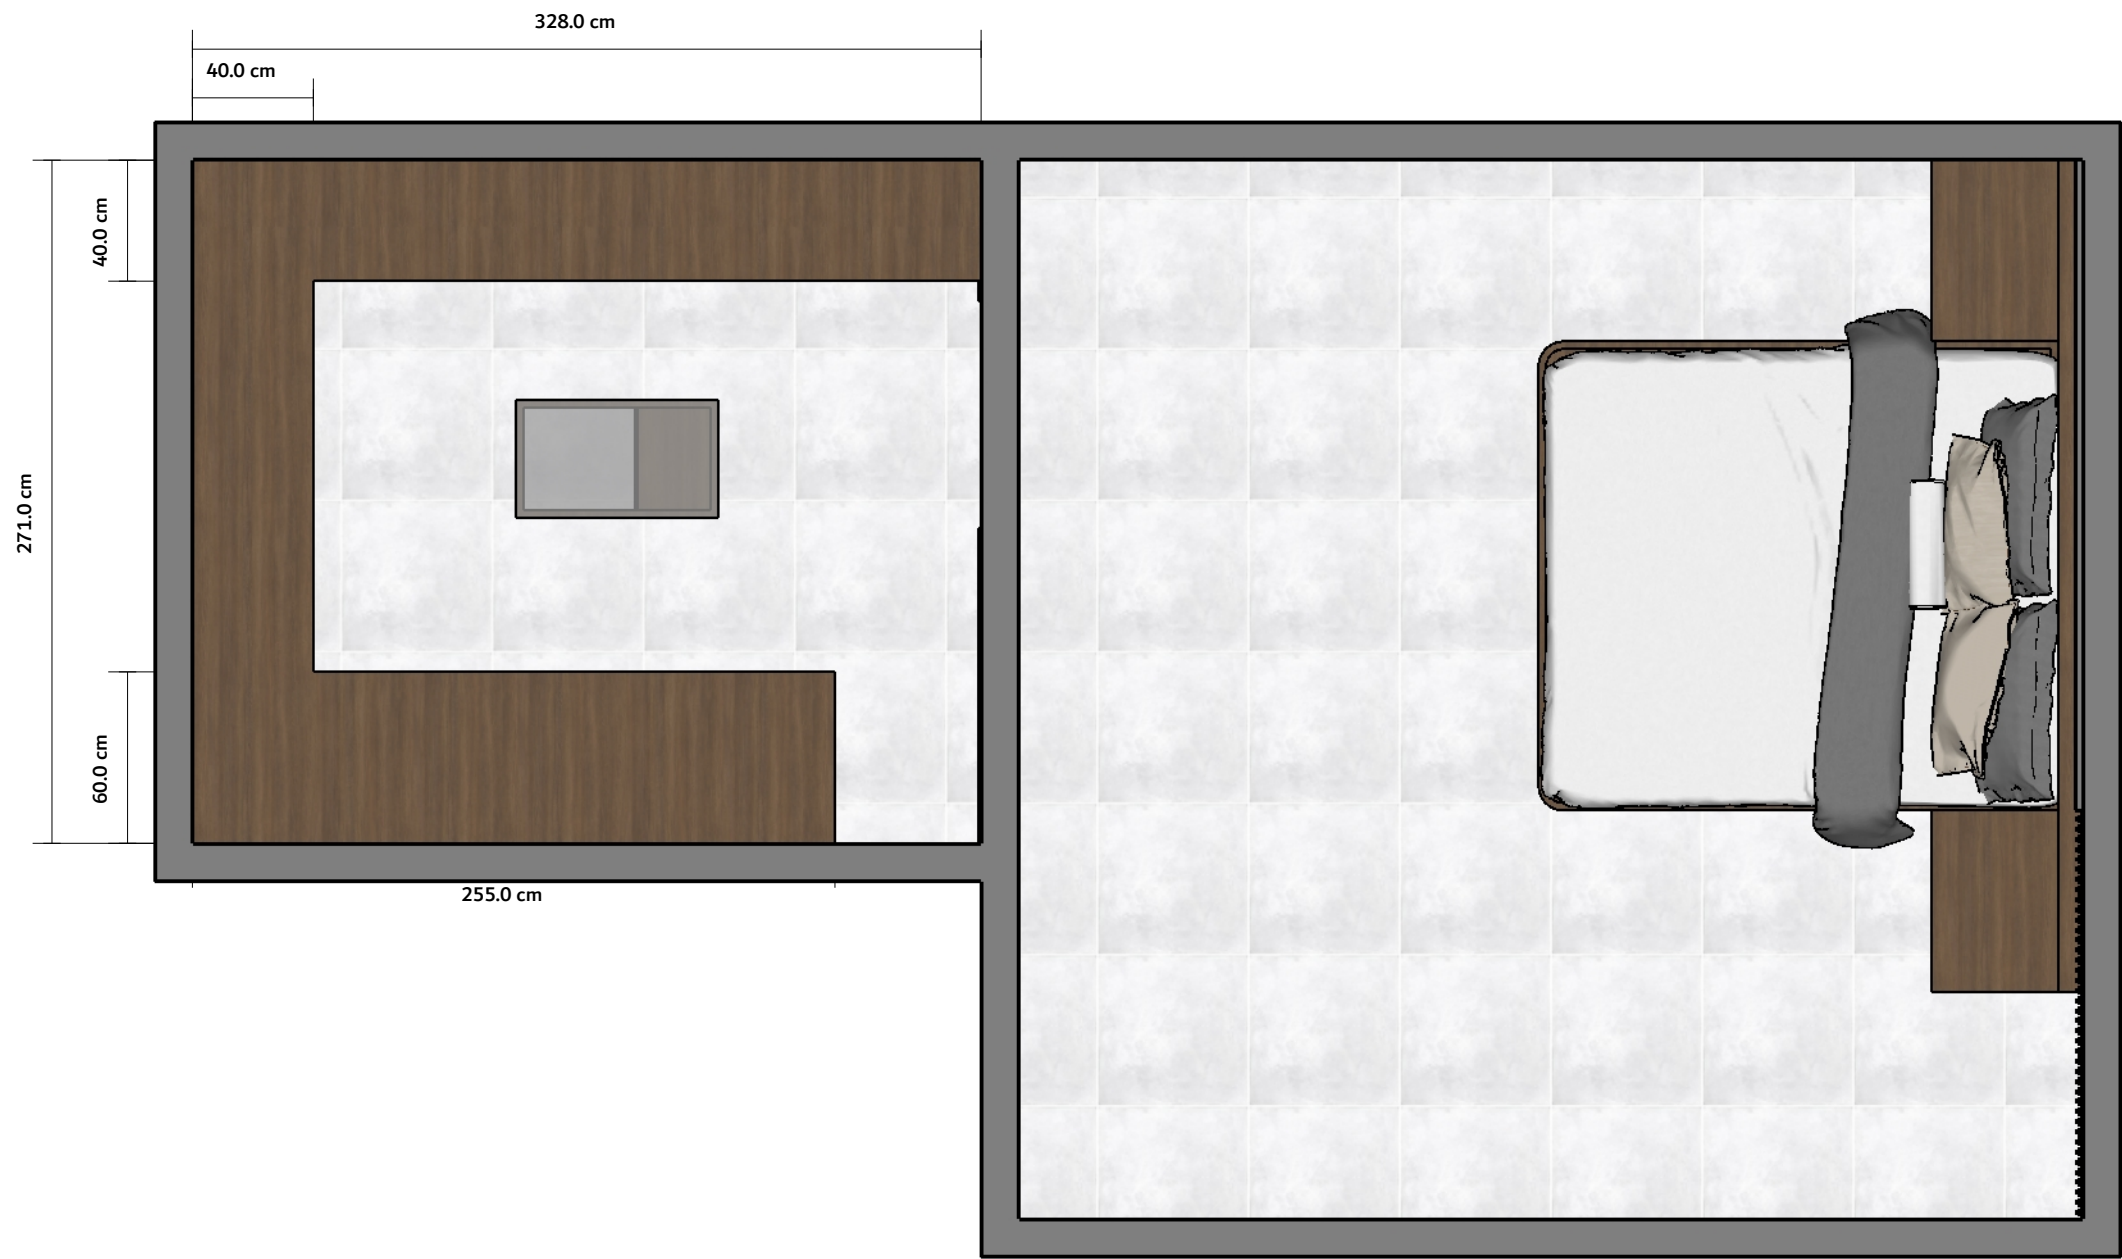


CLIENT :		
Bpk. Wilsky		
LOKASI :		
Jl. Tuka, Banjar Anyar		
NO.	CATATAN	PARAF
1.	-	
PEKERJAAN :		
JUDUL GAMBAR :		
Gambar Layout Tampak Atas		
ARSITEK :		
DRAFTER :		
Kimam		
TANGGAL :		
13 Juni 2025		
A		01

A	::	Isometri
001		scale: 1:40

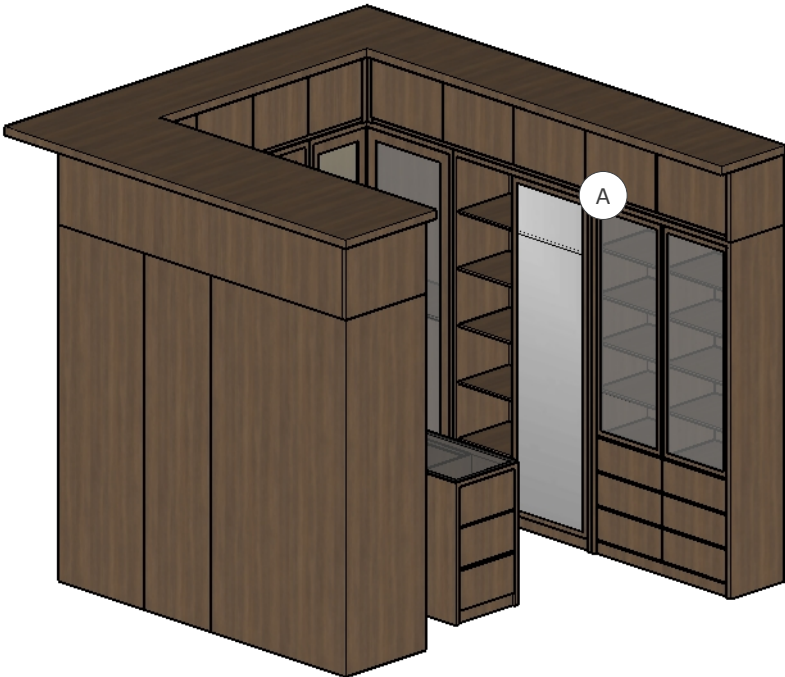

A	::	Isometri
001		scale: 1:40

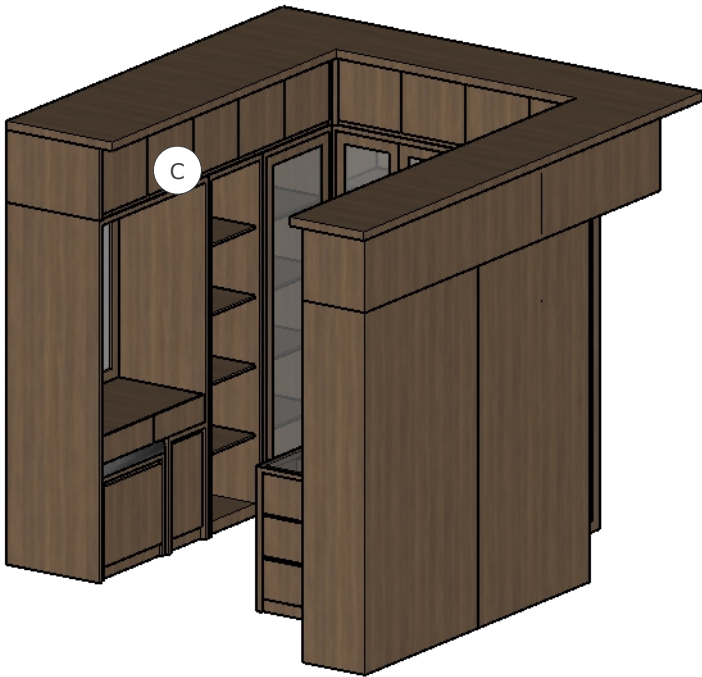

A	::	Isometri
001		scale: 1:40



A	::	Isometri
001		scale: 1:13



CLIENT :		
Bpk. Wilsky		
LOKASI :		
Jl. Tuka, Banjar Anyar		
NO.	CATATAN	PARAF
1.	-	
PEKERJAAN :		
JUDUL GAMBAR :		
Maping layout Walk in closet		
ARSITEK :		
DRAFTER :		
Kimam		
TANGGAL :		
13 Juni 2025		
A		01

A

::

Tampak depan A

001

scale: 1:30




A

::

Tampak depan B

001

scale: 1:30

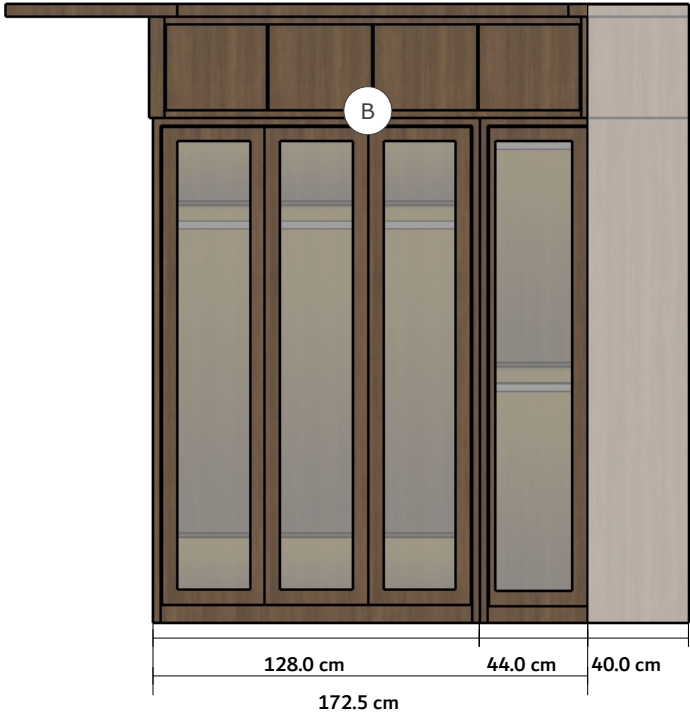

A

::

Tampak depan C

001

scale: 1:30



A

::

Tampak depan cabinet

001

scale: 1:15



A

::

Tampak samping cabinet

001

scale: 1:15



A

::

isometri

001

scale: 1:15



CLIENT :		
Bpk. Wilsky		
LOKASI :		
Jl. Tuka, Banjar Anyar		
NO.	CATATAN	PARAF
1.	A : Lebar 40 cm B : Lebar 40 cm C : Lebar 60 cm	
PEKERJAAN :		
JUDUL GAMBAR :		
Gambar detail walk in closet		
ARSITEK :		
DRAFTER :		
Kimam		
TANGGAL :		
13 Juni 2025		
A		01


A

::

Tampak Depan

001

scale: 1:70

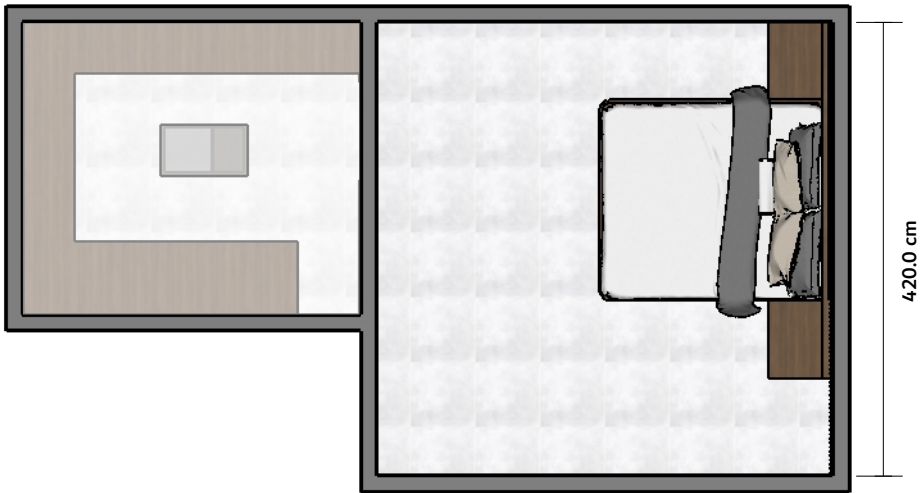

A

::

Tampak Depan

001

scale: 1:30




A

::

Tampak Depan

001

scale: 1:30

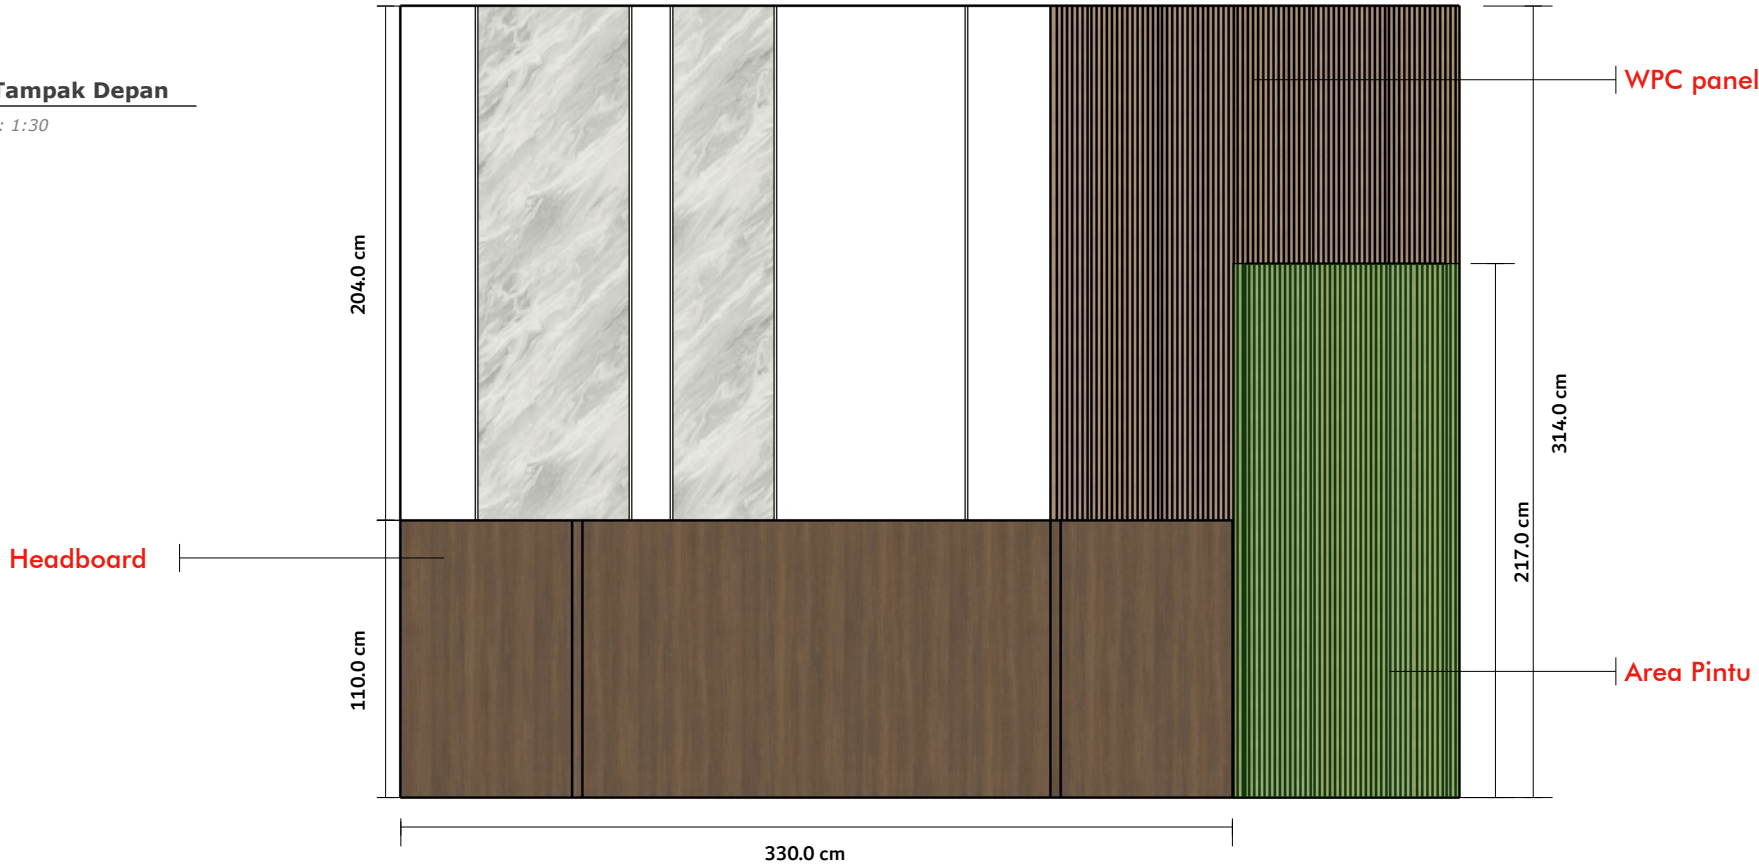

CLIENT :

Bpk. Wilsky

LOKASI :

Jl. Tuka, Banjar Anyar

NO.	CATATAN	PARAF
1.	-	

PEKERJAAN :

JUDUL GAMBAR :

Detail wall panel & kamufase

ARSITEK :


DRAFTER :

Kimam


TANGGAL :

13 Juni 2025

A	:: Tampak Depan
001	scale: 1:25

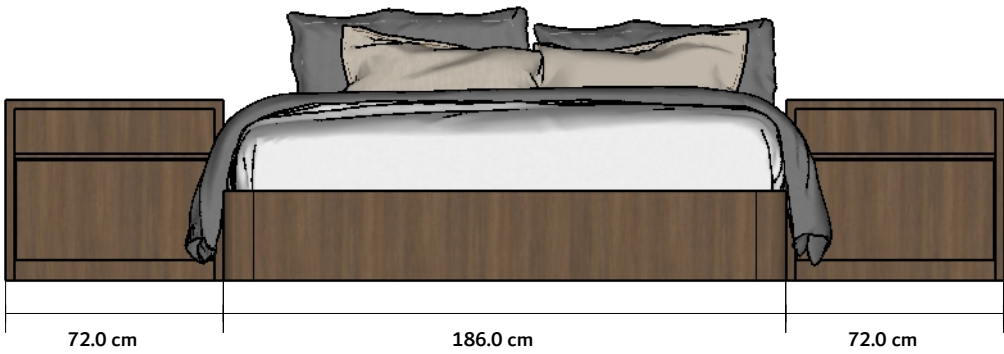


A	:: Tampak Samping
001	scale: 1:25

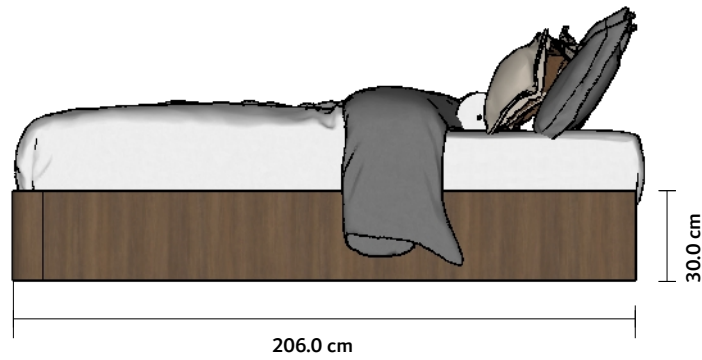

A	:: Tampak Depan
001	scale: 1:25



A	:: Tampak Samping
001	scale: 1:25

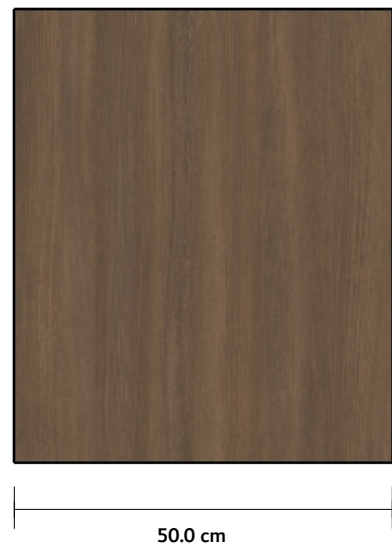

A	:: Isometri
001	scale: 1:25



CLIENT :		
Bpk. Wilsky		
LOKASI :		
Jl. Tuka, Banjar Anyar		
NO.	CATATAN	PARAF
1.	-	
PEKERJAAN :		
JUDUL GAMBAR :		
Gambar Detail Divan & Nakas		
ARSITEK :		
DRAFTER :		
Kimam		
TANGGAL :		
13 Juni 2025		
A		01