



489.0 cm

184.00 cm

189.0 cm

101.0 cm

12.5 cm

28.00 cm

185.00 cm

65.00 cm

278.0 cm

jendela ditutup wall panel



JTW
INTERIOR

PROJECT :

Interior Kantor Desa Beraban

LOKASI PROJECT :

Tanah Lot

OWNER :

Kantor Desa Beraban

NO.

CATATAN :

PARAF :

NAMA GAMBAR :

Mapping area

DIGAMBAR :


SKALA:

1:50

PARAF :

A

01

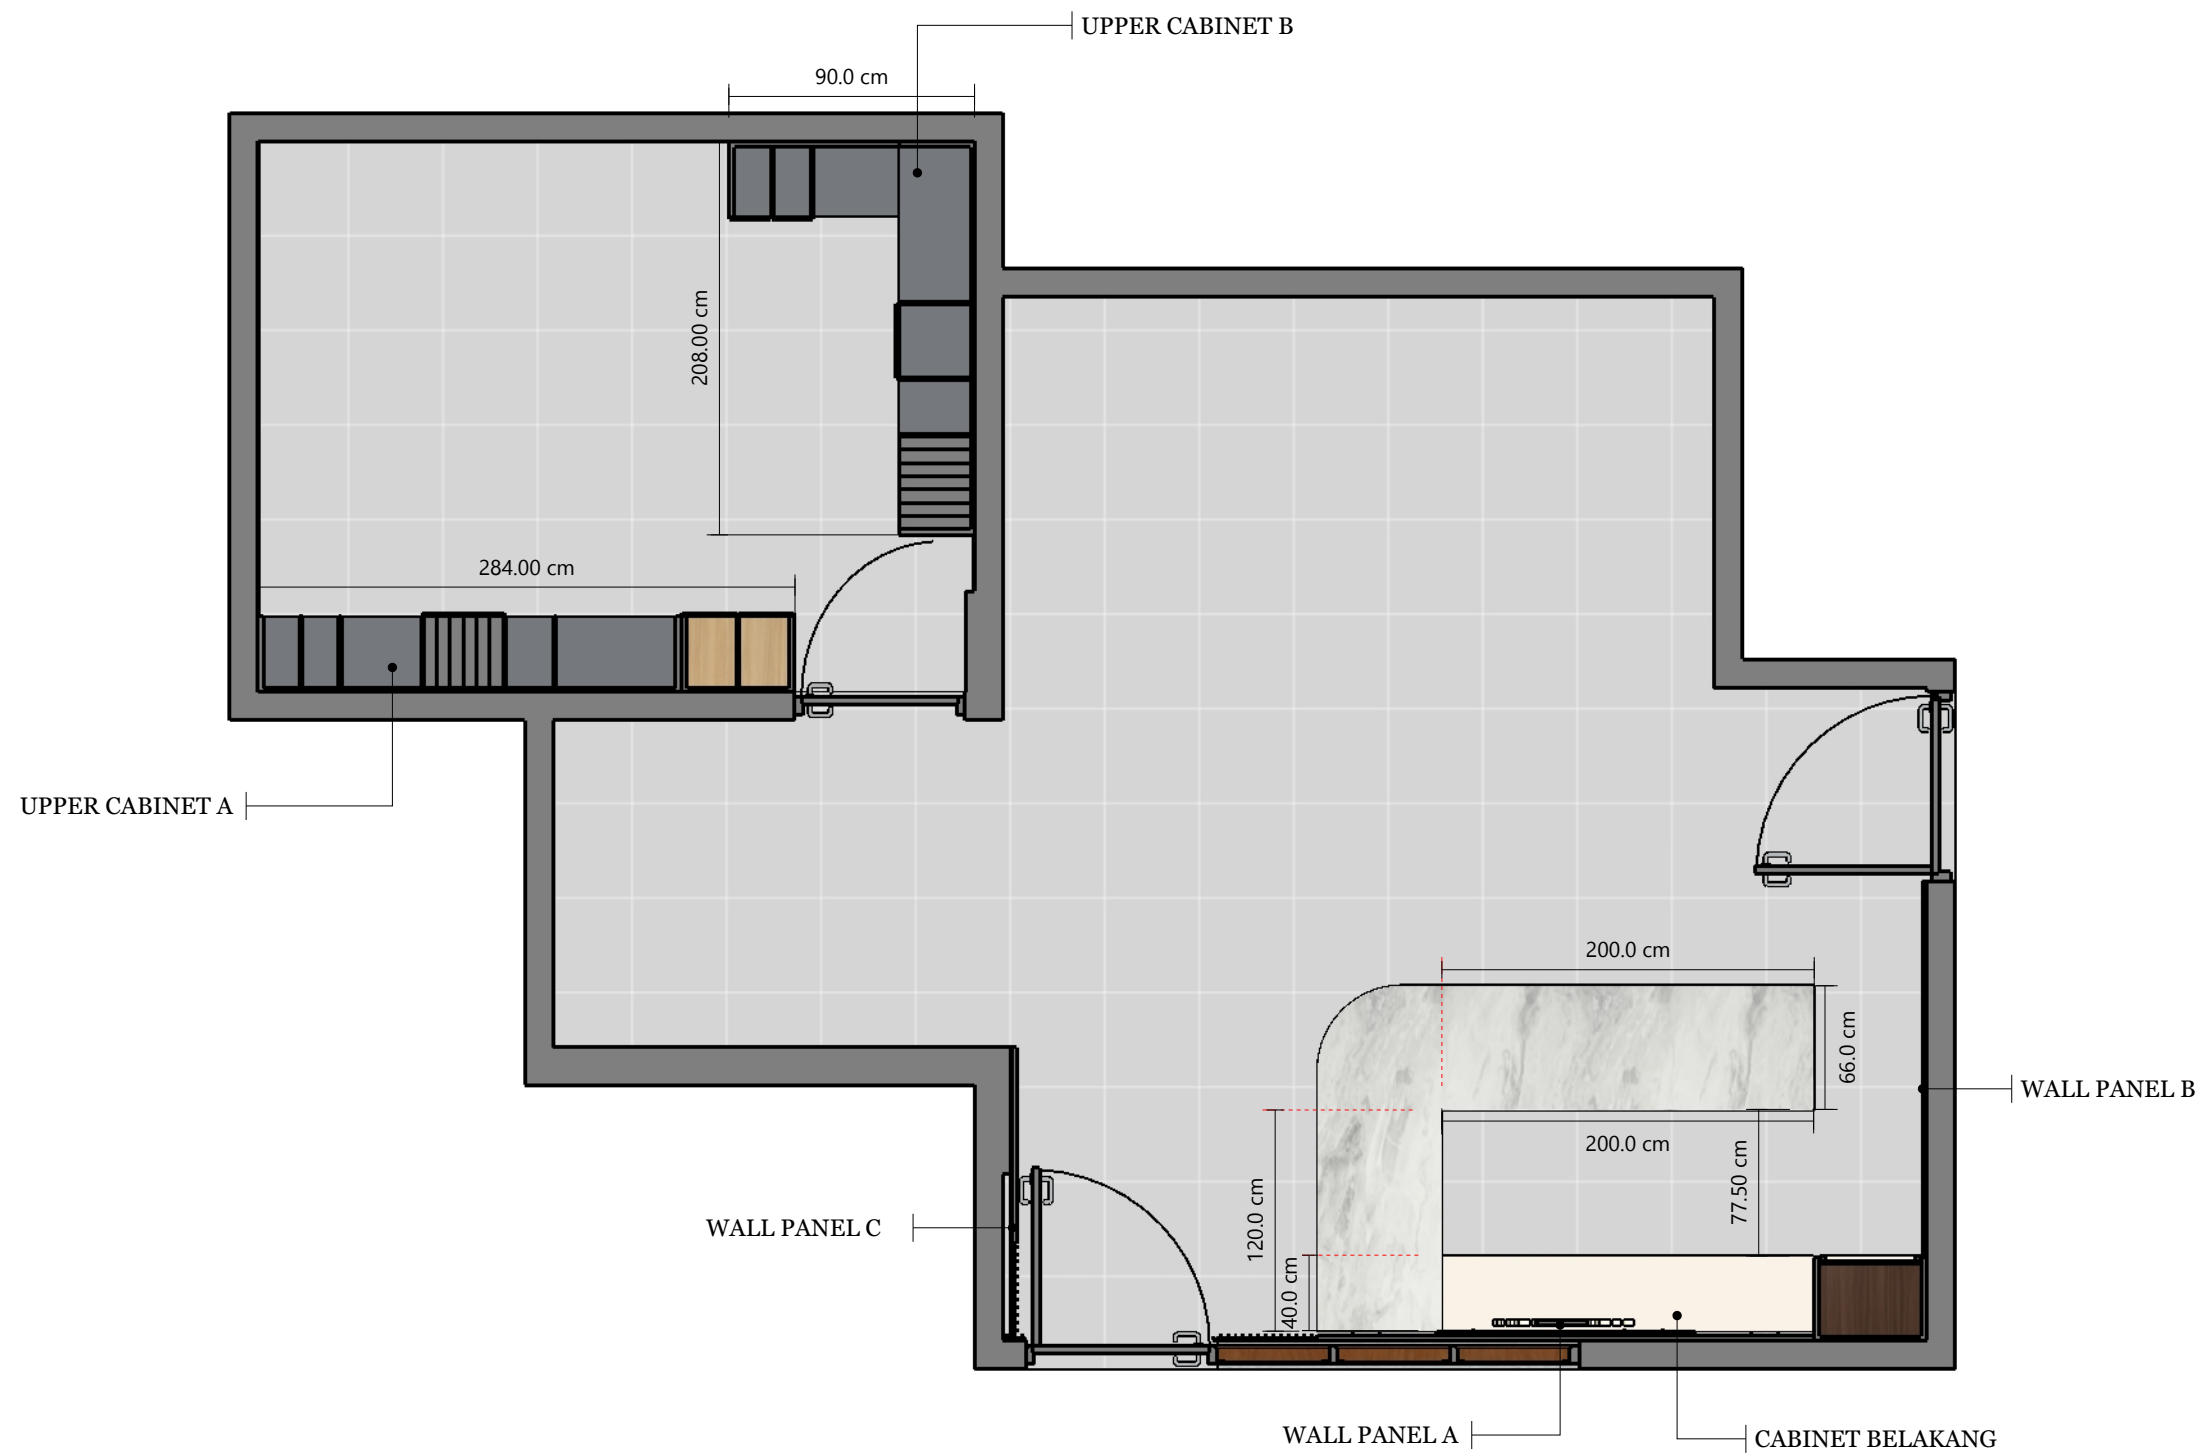

JTW INTERIOR

PROJECT :

Interior Kantor Desa
Beraban

LOKASI PROJECT :

Tanah Lot

OWNER :

Kantor Desa Beraban

NO.	CATATAN :	PARAF :
-----	-----------	---------

NAMA GAMBAR :	SKALA:
---------------	--------

Layout	x
--------	---

DIGAMBAR :	PARAF :
------------	---------

PROJECT :

Interior Kantor Desa
Beraban

LOKASI PROJECT :

Tanah Lot

OWNER :

Kantor Desa Beraban

NO.	CATATAN :	PARAF :
-----	-----------	---------

--	--	--

NAMA GAMBAR :

SKALA:

Mapping area

1:50

DIGAMBAR :

PARAF :

A

03





DESA BERABAN
DESA BERABAN

JTW
INTERIOR

PROJECT :

Interior Kantor Desa
Beraban

LOKASI PROJECT :

Tanah Lot

OWNER :

Kantor Desa Beraban

NO.	CATATAN:	PARAF:
-----	----------	--------

NAMA GAMBAR :	SKALA:
---------------	--------

Mapping area	1:50
--------------	------

DIGAMBAR :	PARAF :
------------	---------

A

05

Technical drawing of a door assembly. The drawing shows a side view of a door with a handle and a lock. The dimensions are as follows:

- Top width: 51.4 cm (left section) and 103.6 cm (right section).
- Left height: 279.00 cm.

The door is composed of several parts:

- A top section with a light gray background.
- A central section with a dark gray background, featuring a vertical handle and a lock mechanism.
- A bottom section with a light gray background.

Technical drawing of a two-part cabinet. The top part has a width of 60.0 cm and a height of 73.0 cm. The bottom part has a height of 200.0 cm. The total height of the assembly is 273.0 cm. The cabinet features a dark brown frame and a light gray interior with horizontal dividers.

A tall, narrow wooden cabinet with a glass door and shelves. The cabinet is dark brown with a vertical wood grain. It has a single glass door on the front, which is divided into two sections by a horizontal line. The top section is smaller and has a white frame. The bottom section is larger and has a white frame. Inside the cabinet, there are four shelves. The shelves are light gray and are positioned at regular intervals. The cabinet is shown from a slightly angled perspective, highlighting its depth and the texture of the wood.

Technical drawing of a wooden planter box. The dimensions are as follows:

- Overall length: 322.50 cm
- Overall width: 10.0 cm
- Front panel width: 65.00 cm
- Front panel height: 33.50 cm
- Top panel height: 5 cm (labeled "tinggi topian")

JTW
INTERIOR

NO.	CATATAN :	PARAF :
-----	-----------	---------

NAMA GAMBAR :	SKALA:
---------------	--------

Wall panel & Cabinet	1:30
----------------------	------

DIGAMBAR :	PARAF :
------------	---------

DESCRIPTION:	DATE:


[illegible]

--	--


A	06
---	----

A	06
---	----


C	:: Working Desk
001	<i>isometri</i>

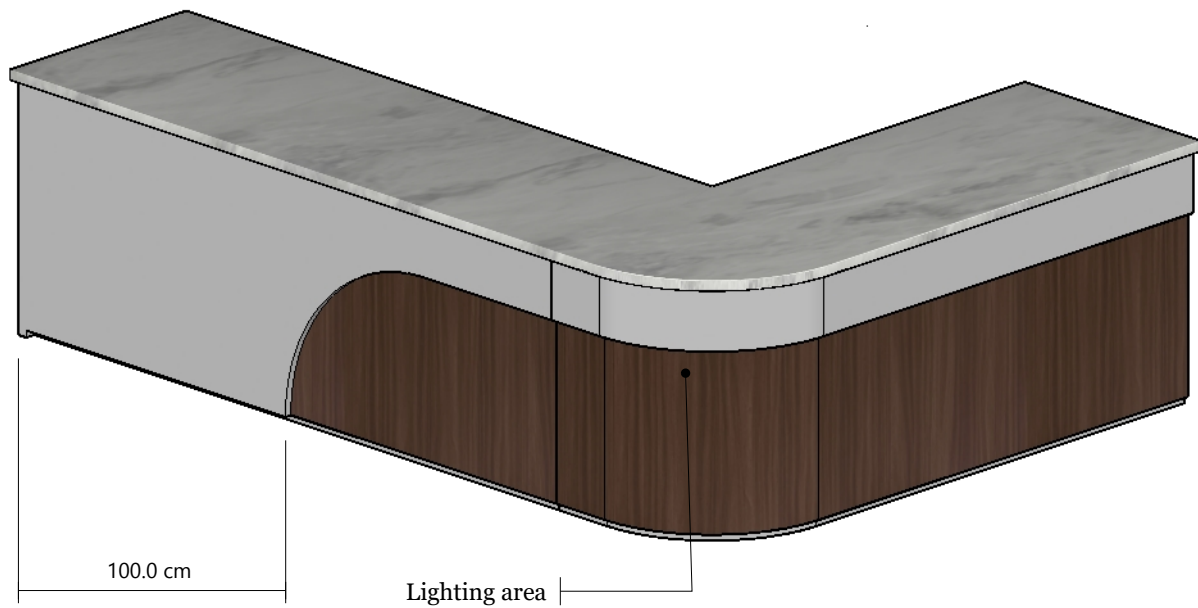


C	:: Working Desk
002	<i>Tampak atas</i>

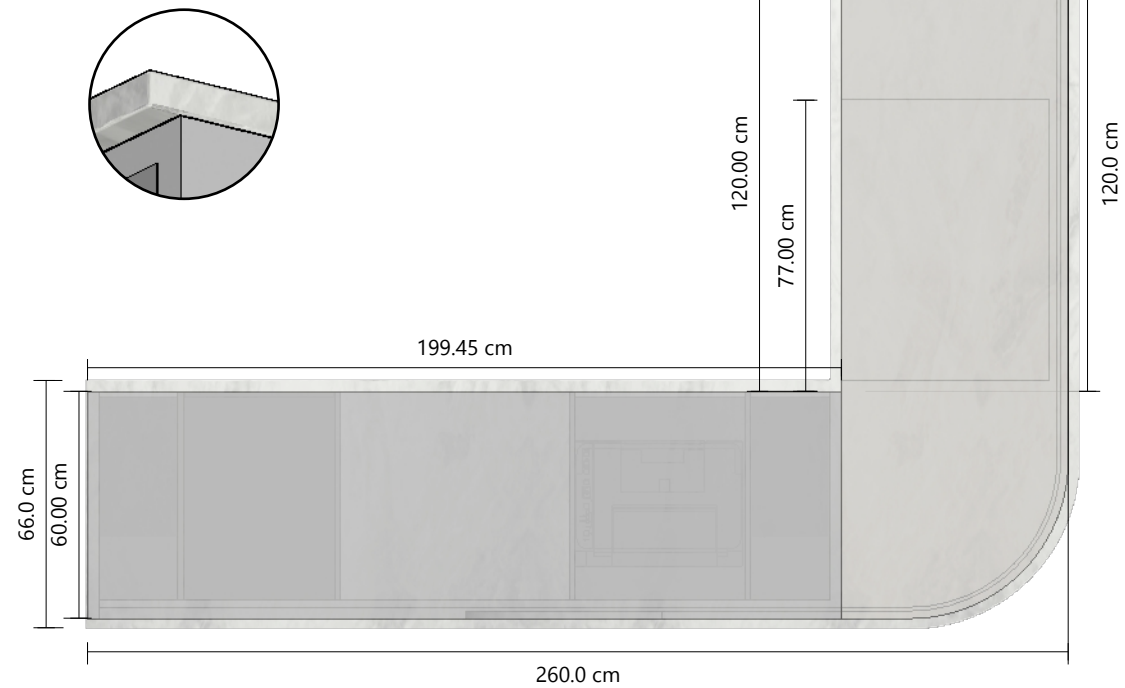

C	:: Working Desk
003	<i>tampak belakang</i>

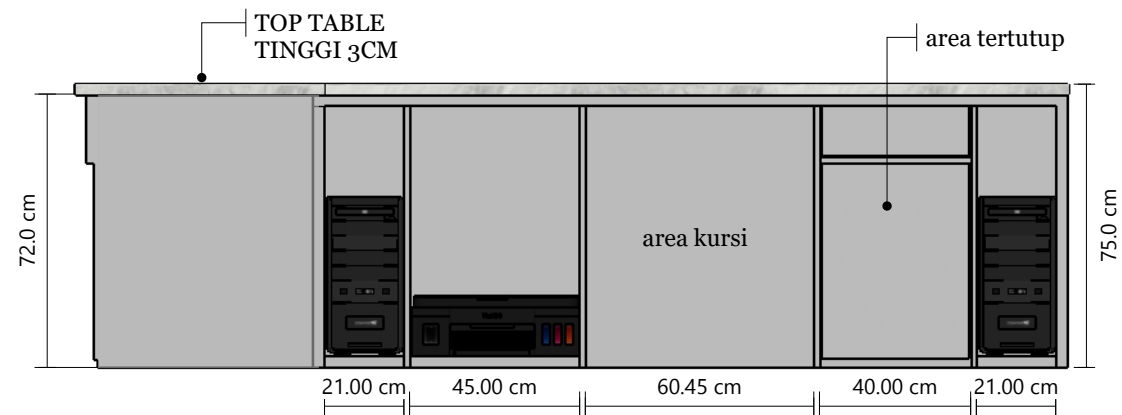

C	:: Working Desk
004	<i>tampak sampling</i>

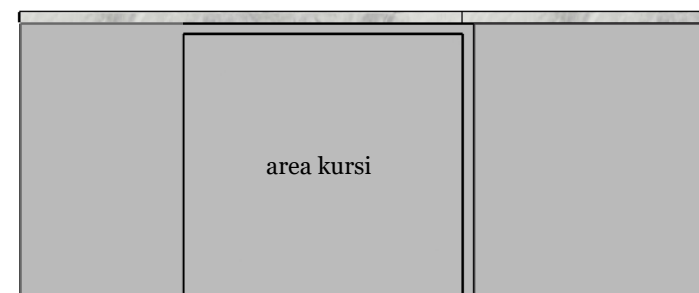

JTW
INTERIOR

PROJECT :

Interior Kantor Desa
Beraban

LOKASI PROJECT :

Tanah Lot

OWNER :

Kantor Desa Beraban

NO.	CATATAN :	PARAF :
-----	-----------	---------

NAMA GAMBAR :	SKALA:
---------------	--------

Working Desk	1:20
--------------	------

DIGAMBAR :	PARAF :
------------	---------